



ZERO LOT LINE DUPLEX OR TWIN HOME

COMM 21.08(1), TABLE-21.08 FIRE SEPARATION & COMM 21.08(1) LIVING UNIT SEPARATION'

(EFFECTIVE APRIL 1, 2009 SINGLE STUD WALL ACCEPTABLE)

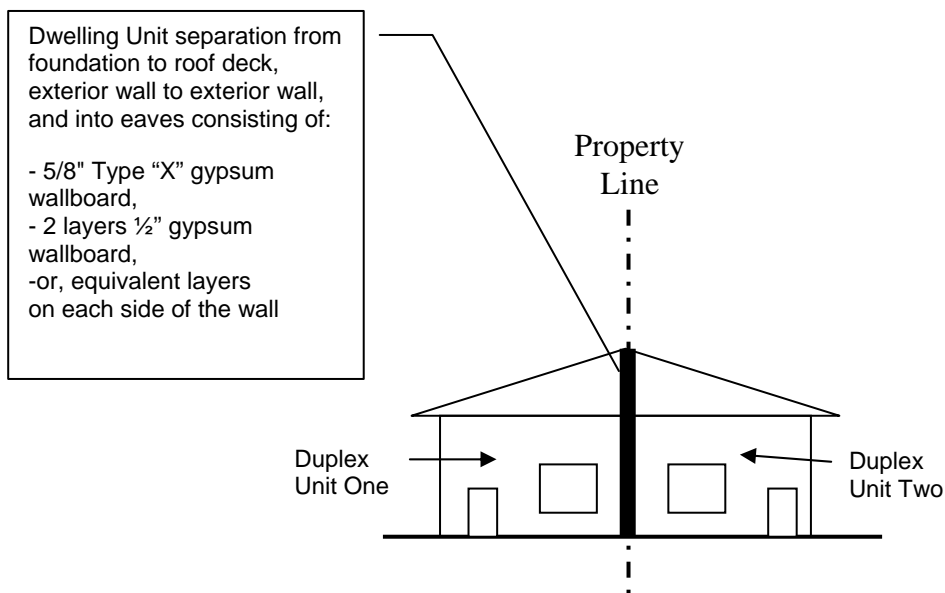

Unit Separation per Comm 21.08 (2) (d)
as referenced in Table 21.08

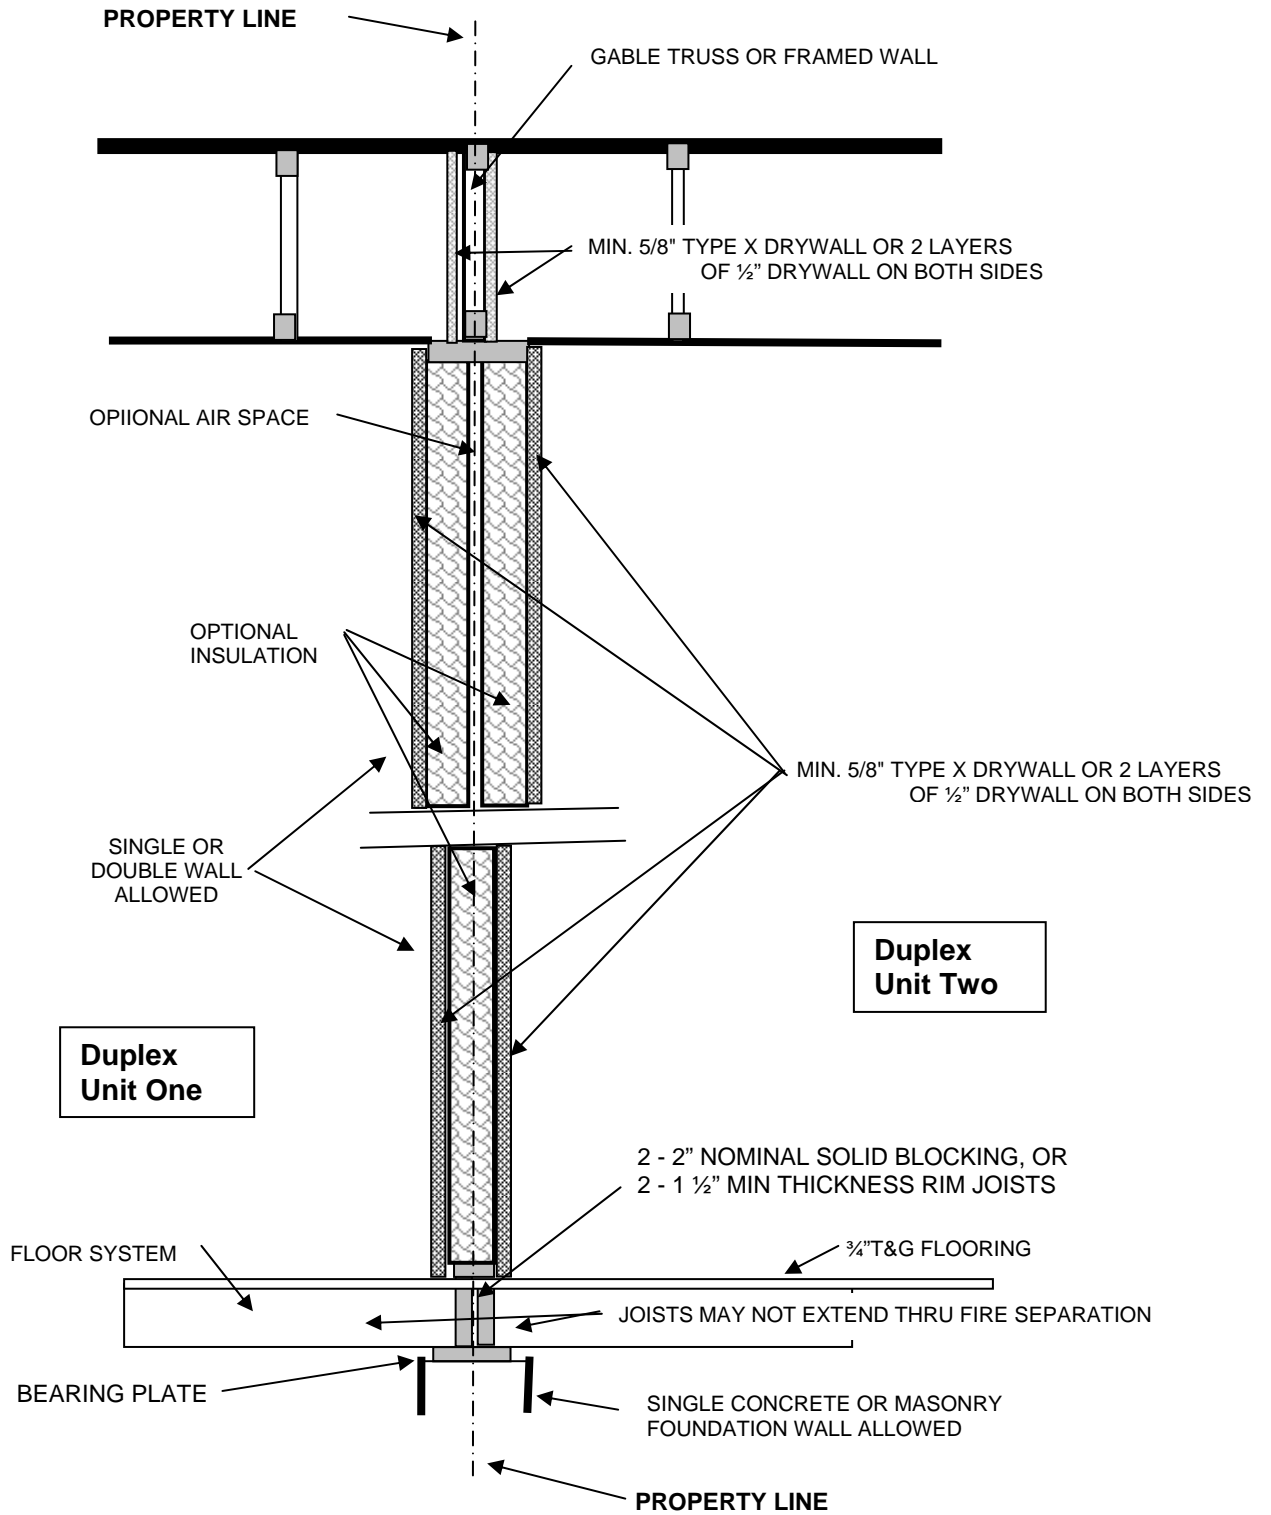

Duplex Zero Lot Line
Separation Construction Detail